


RYSUNEK PLANU - PROJEKT


ETAP - UZGADNIANIE

Map of the Olszyna-Wojszyce JED area. The planned area is outlined with a dotted line. A green hatched area is located within the planned area, near the intersection of Szmaragdowa and Rubinowa streets. The map shows various streets including Ulańska, Kłosa, Traktorowa, Malachitowa, Złotego, Ametystowa, Szmaragdowa, Rubinowa, Turkusowa, Neofrytowa, Opalowa, Burezytnowa, and Błękitna. The text "Olszyna-Wojszyce JED" is prominently displayed in the center. A legend at the bottom left indicates that the dotted line represents the "Granice obszaru objętego planem" (Boundary of the area covered by the plan).

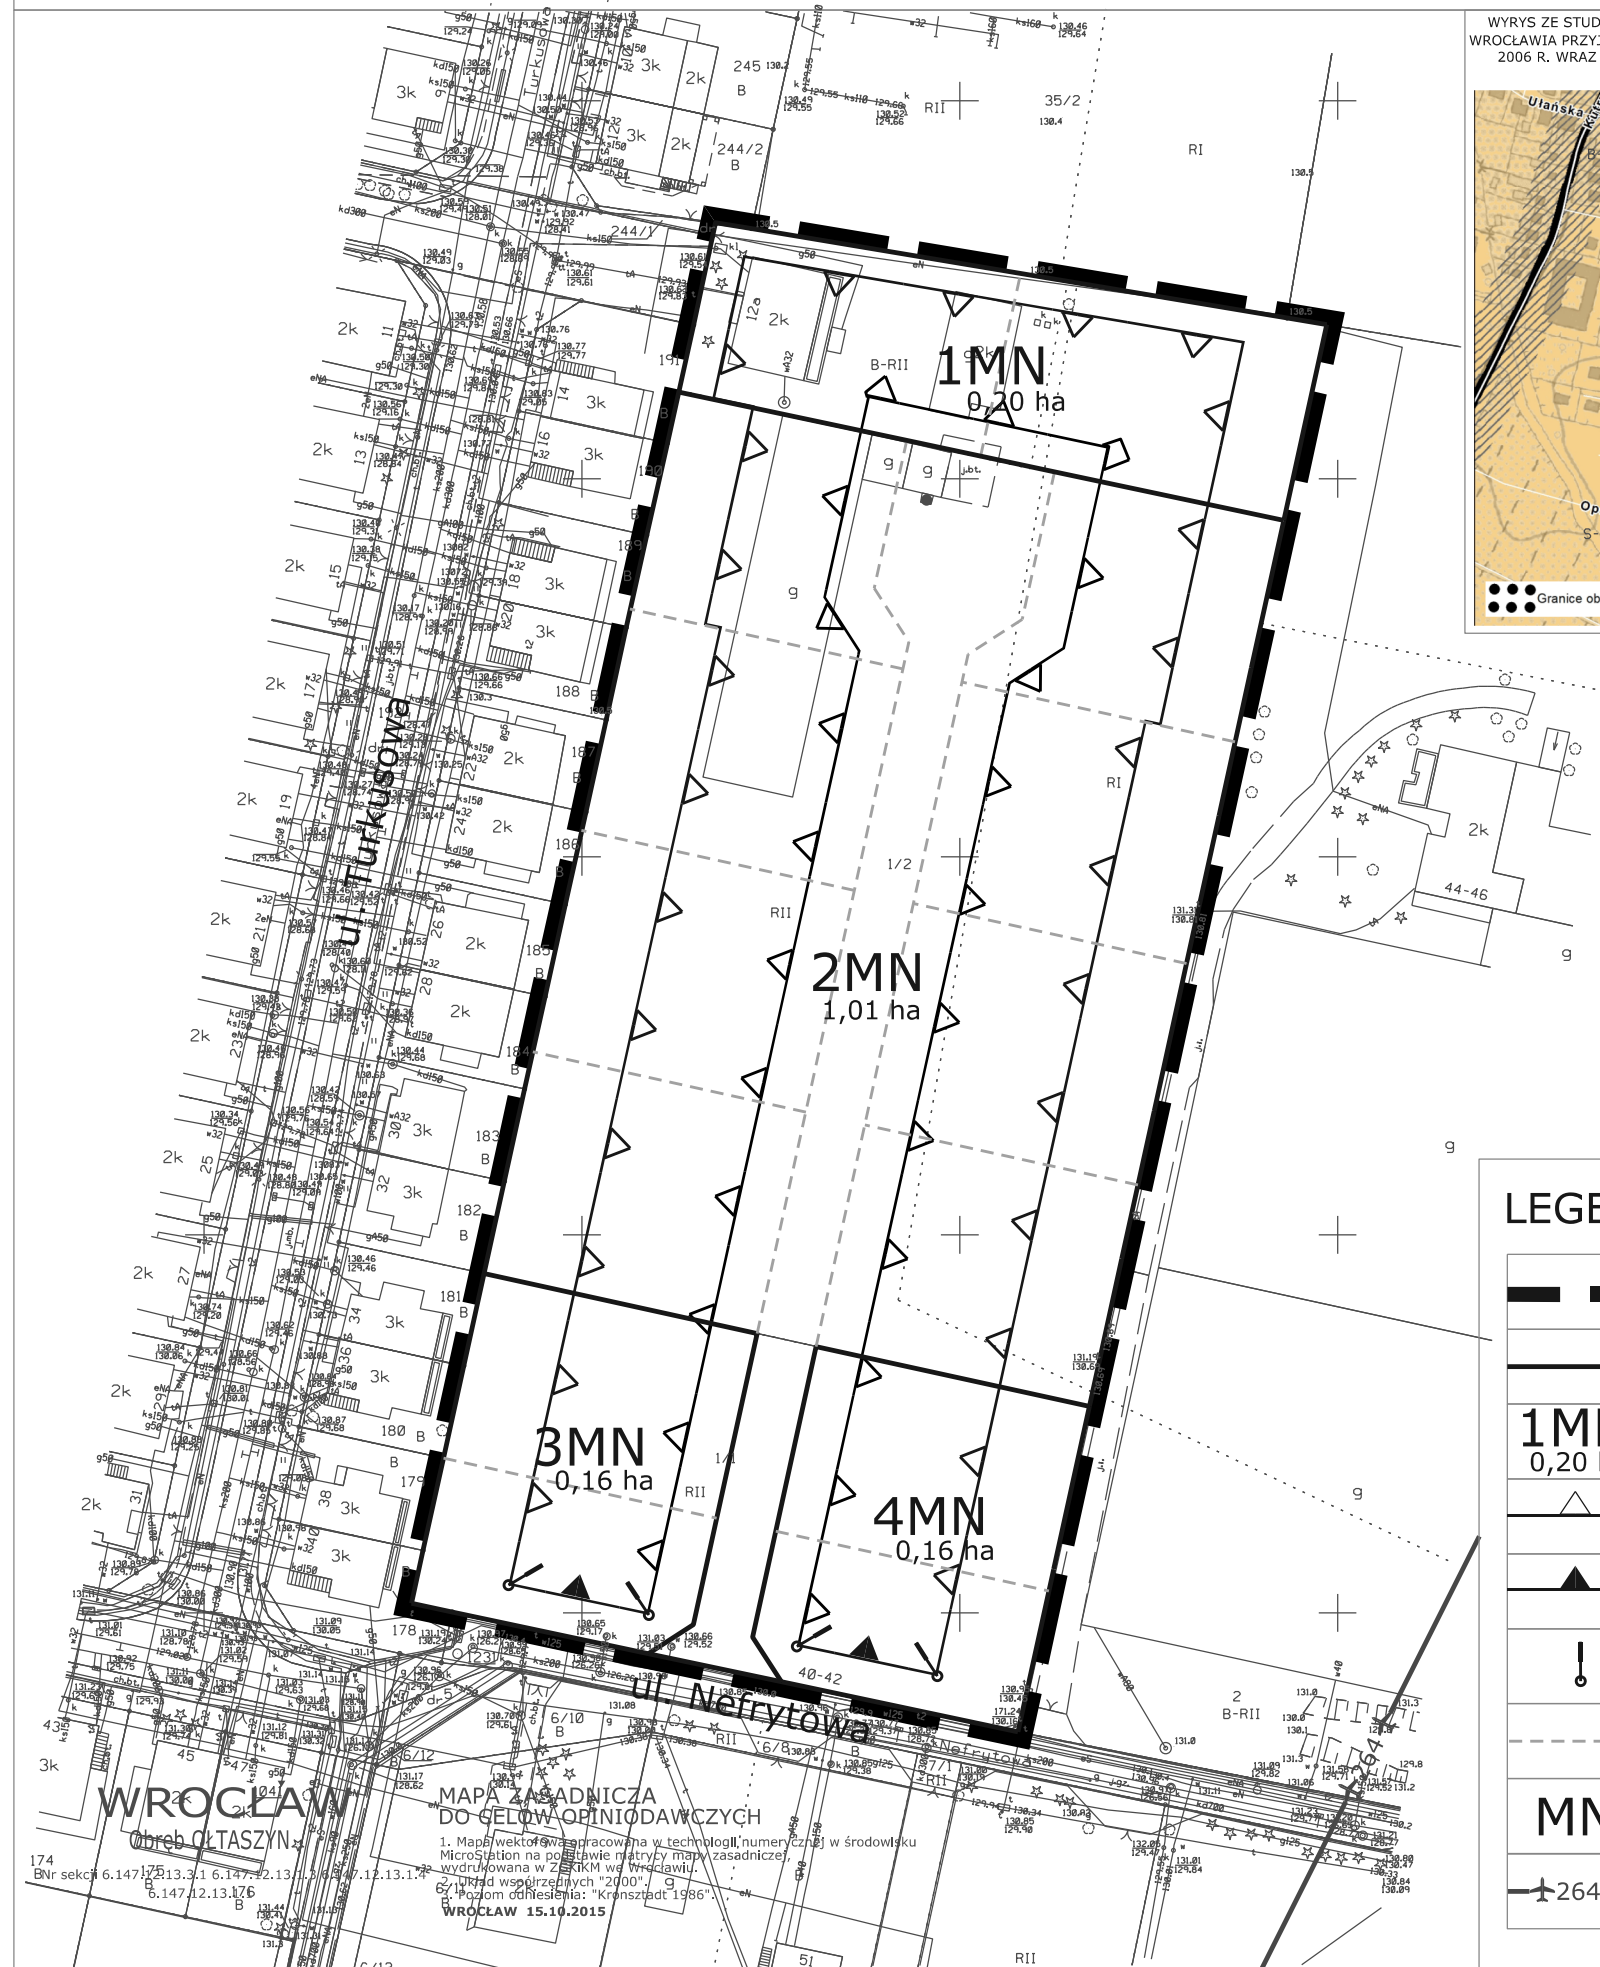

SKALA 1:1000

LEGENDA

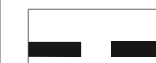


GRANICE OBSZARU OBJĘTEGO PLANEM TOŻSAME Z GRANICAMI
STREFY OCHRONY KONSERWATORSKIEJ ZABYTKÓW
ARCHEOLOGICZNYCH ORAZ Z GRANICAMI TERENÓW ROZMIESZCZENIA
INWESTYCJI CELU PUBLICZNEGO O ZNACZENIU LOKALNYM

LINIE ROZGRANICZAJĄCE TERENY

1MN	0,20 ha
-----	---------

SYMBOLE TERENÓW

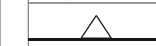

NIEPRZEKRACZALNE LINIE ZABUDOWY



OBOWIAZUJĄCE LINIE ZABUDOWY

MIEJSCĄ ZMIANY RODZAJU
LUB KONCA LINII ZABUDOWY

PROPOZYCJA PODZIAŁU NIERUCHOMOŚCI

	MN
--	----

TERENY ZABUDOWY MIESZKANIOWEJ
JEDNORODZINNEJ

ORIENTACYJNY PRZEBIEG LINII DEFINIUJĄCEJ POWIERZCHNIĘ
STOŻKOWĄ OGRANICZAJĄCĄ WYSOKOŚĆ ZABUDOWY I OBIEKTÓW
NATURALNYCH W OTOCZENIU LOTNISKA WROCŁAW-STRACHOWICE
WG DOKUMENTACJI REJESTRACYJNEJ LOTNISKA